
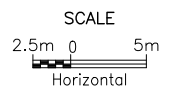
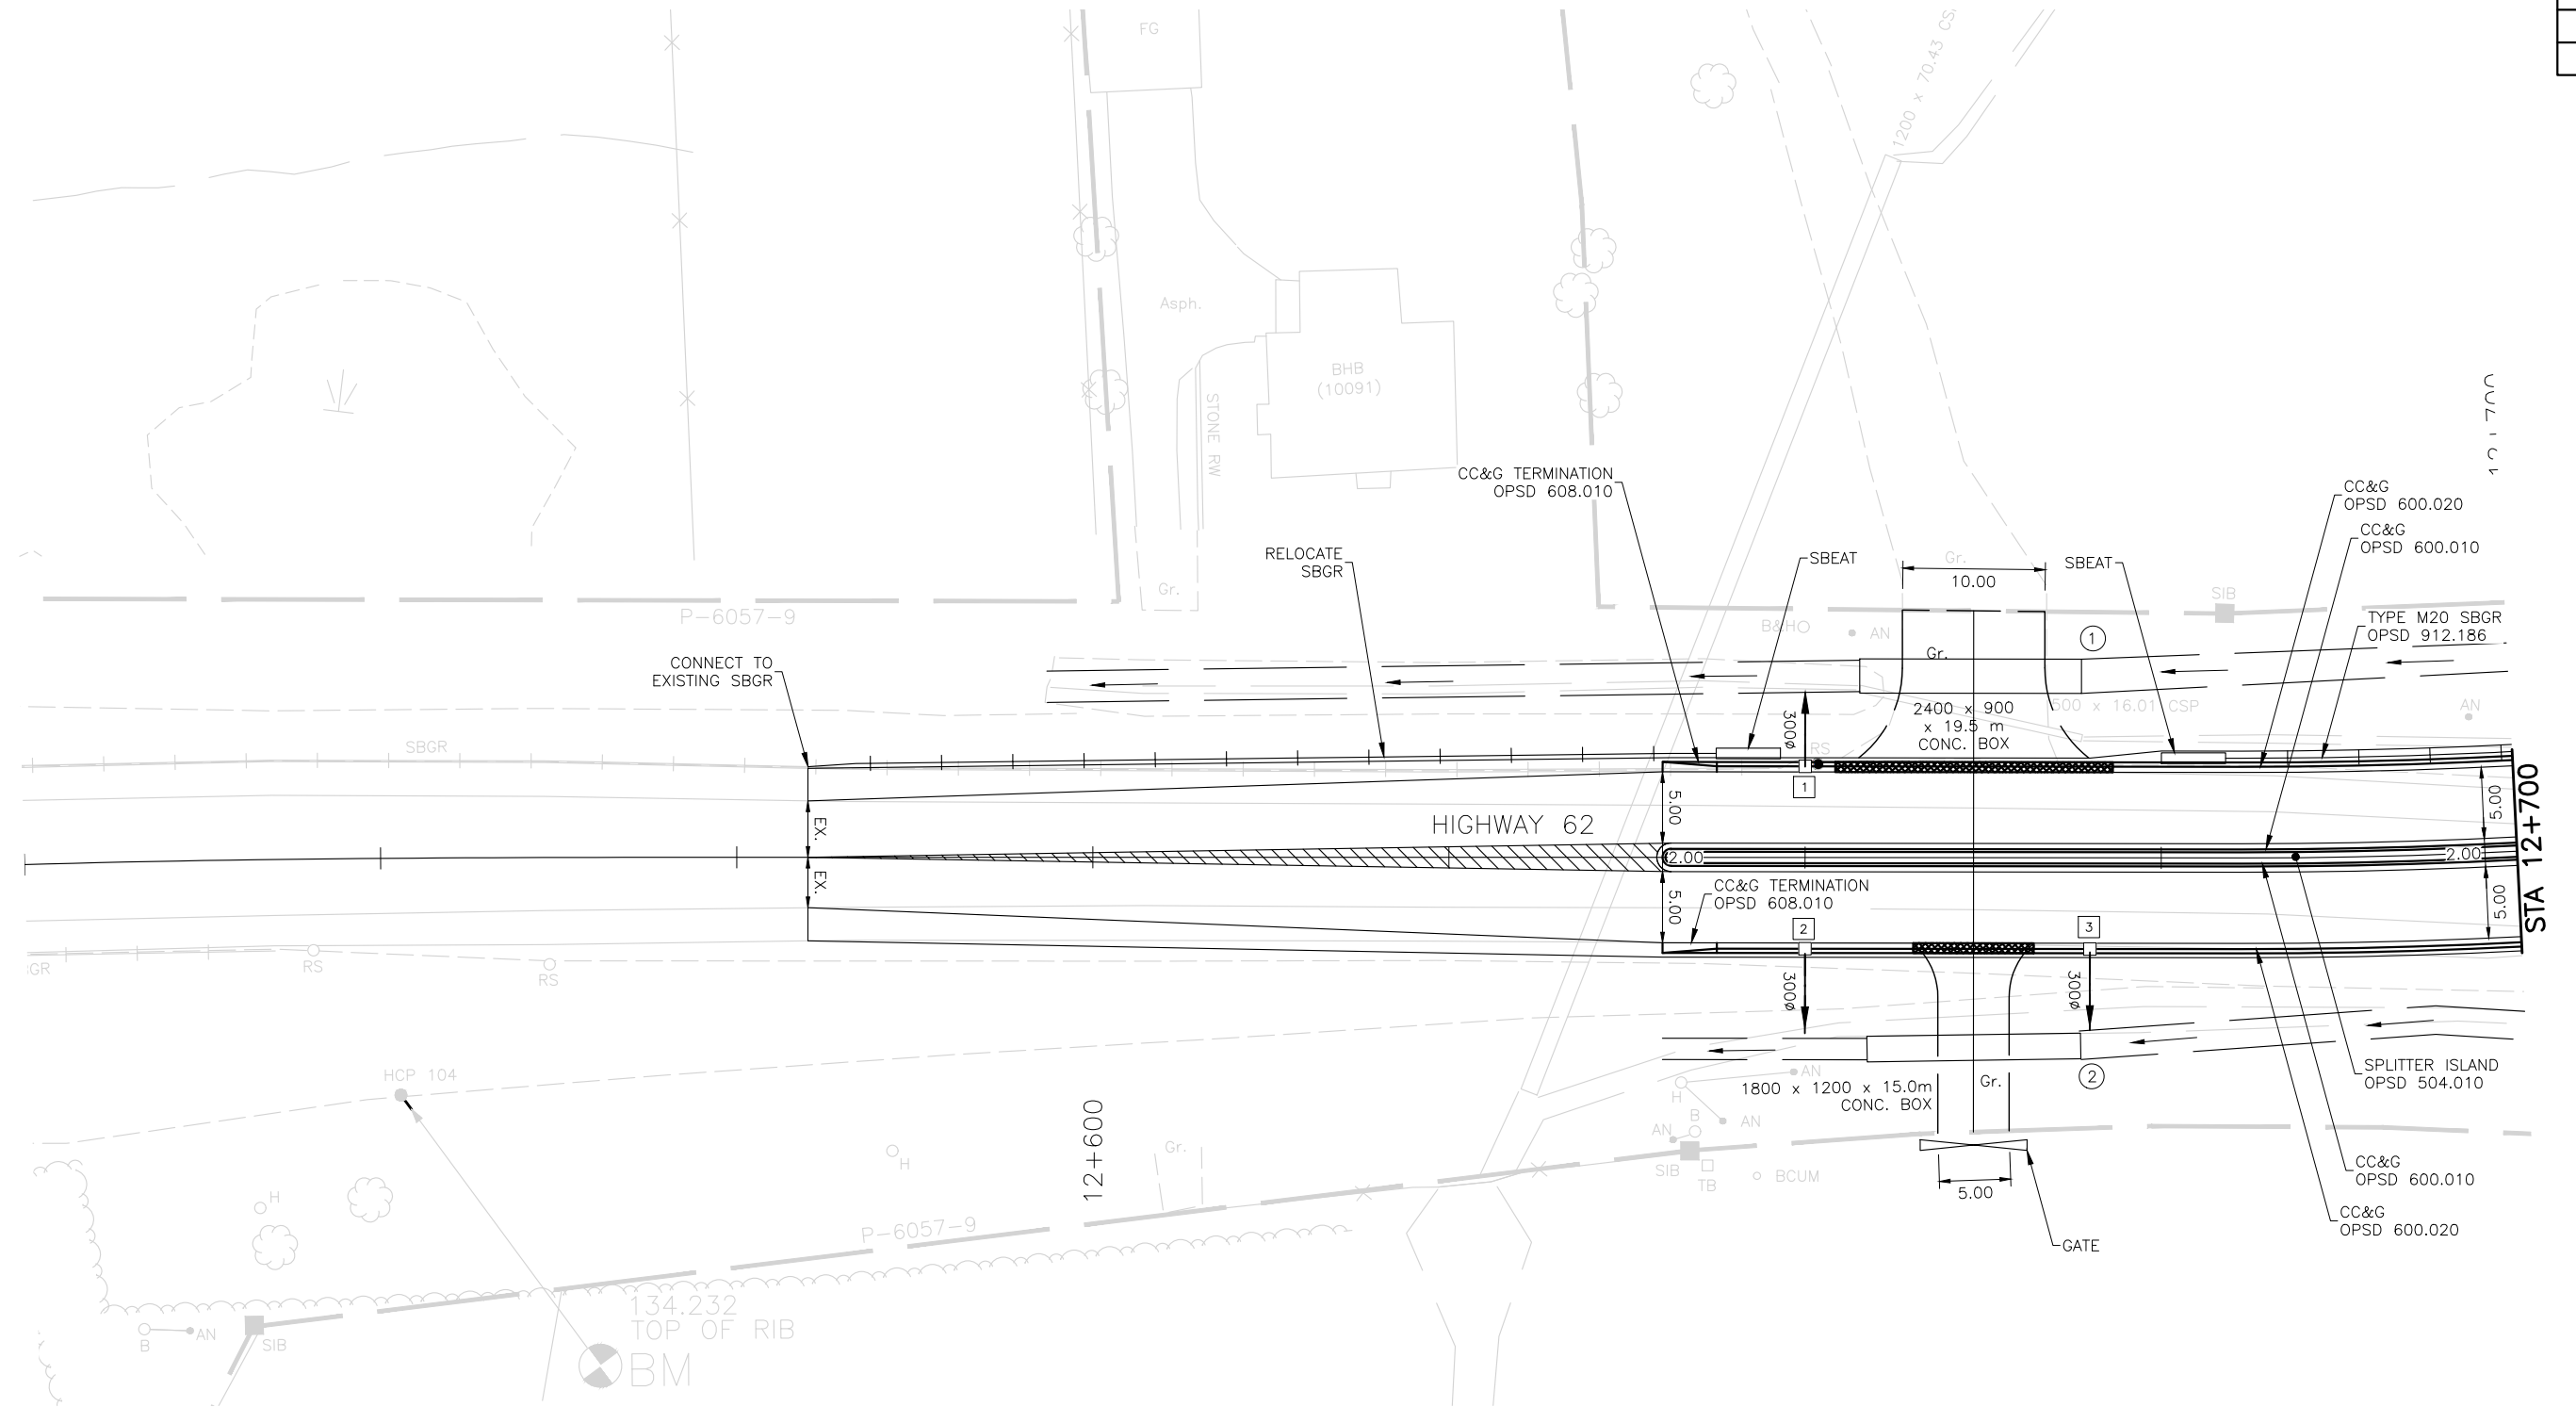


## **Appendix B – Recommended Design Drawings**



PLATE No	GWP 4060-16-00	
HIGHWAY 62 NEW CONSTRUCTION		
FROM STA. 12+585 TO STA. 12+700		
<b>McINTOSH PERRY</b>		



CAD FILE LOCATION AND NAME: C:\Users\jvalves\Desktop\2022-01-10\04M-17-7131-002\_new.dwg  
 MODIFIED: 10/15/2022 6:54:35 AM BY: JALVES  
 DATE PLOTTED: 1/31/2022 11:33:30 PM


PH-D-302 BR-10  
 MINISTRY OF TRANSPORTATION, ONTARIO


PLATE No	GWP 4060-16-00
HIGHWAY 62 NEW CONSTRUCTION	
FROM STA. 12+700 TO STA. 12+875	
<b>McINTOSH PERRY</b>	

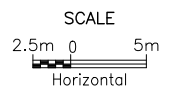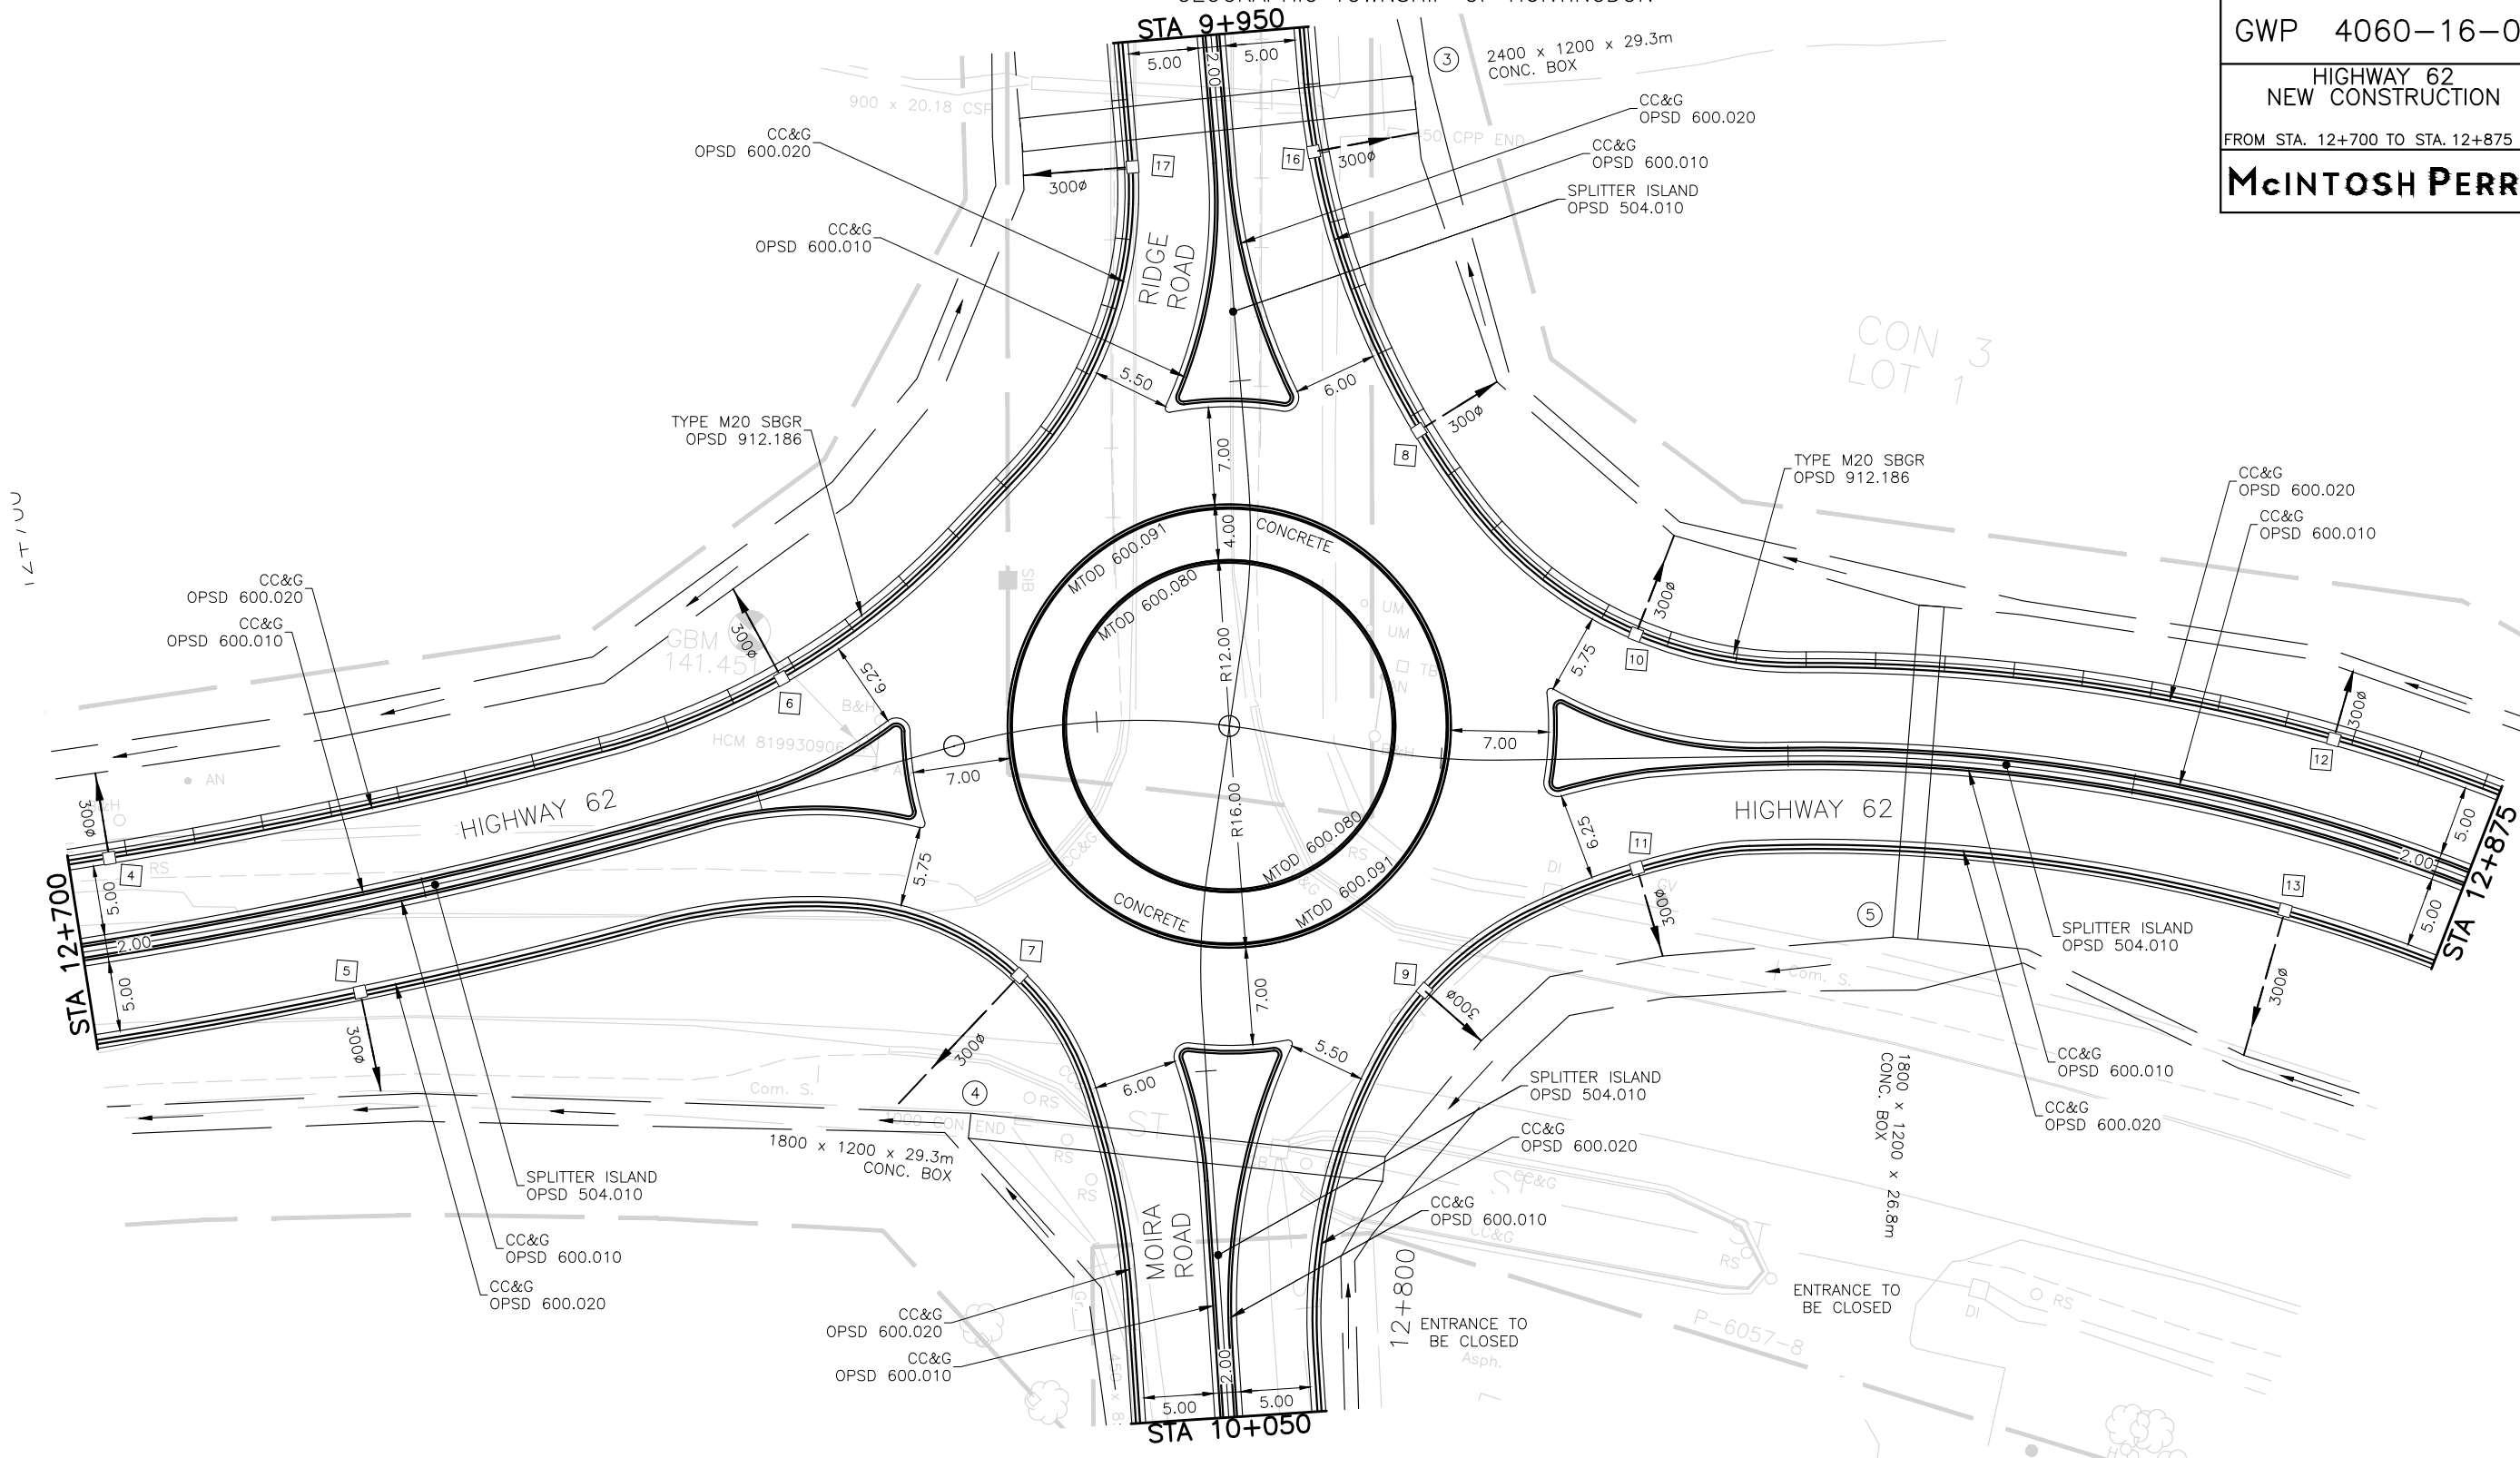

CAD FILE LOCATION AND NAME: C:\Users\jalves\Documents\Desktop\2022-01-10\04M-17-7131-002\_new.dwg  
 MODIFIED: 10/15/2022 6:54:35 AM BY: JALVES  
 DATE PLOTTED: 1/31/2022 11:33:33 PM

PH-D-302 BR-10  
 MINISTRY OF TRANSPORTATION, ONTARIO

PLATE No	
GWP 4060-16-00	
HIGHWAY 62 NEW CONSTRUCTION	
FROM STA. 12+875 TO STA. 13+050	
<b>McINTOSH PERRY</b>	

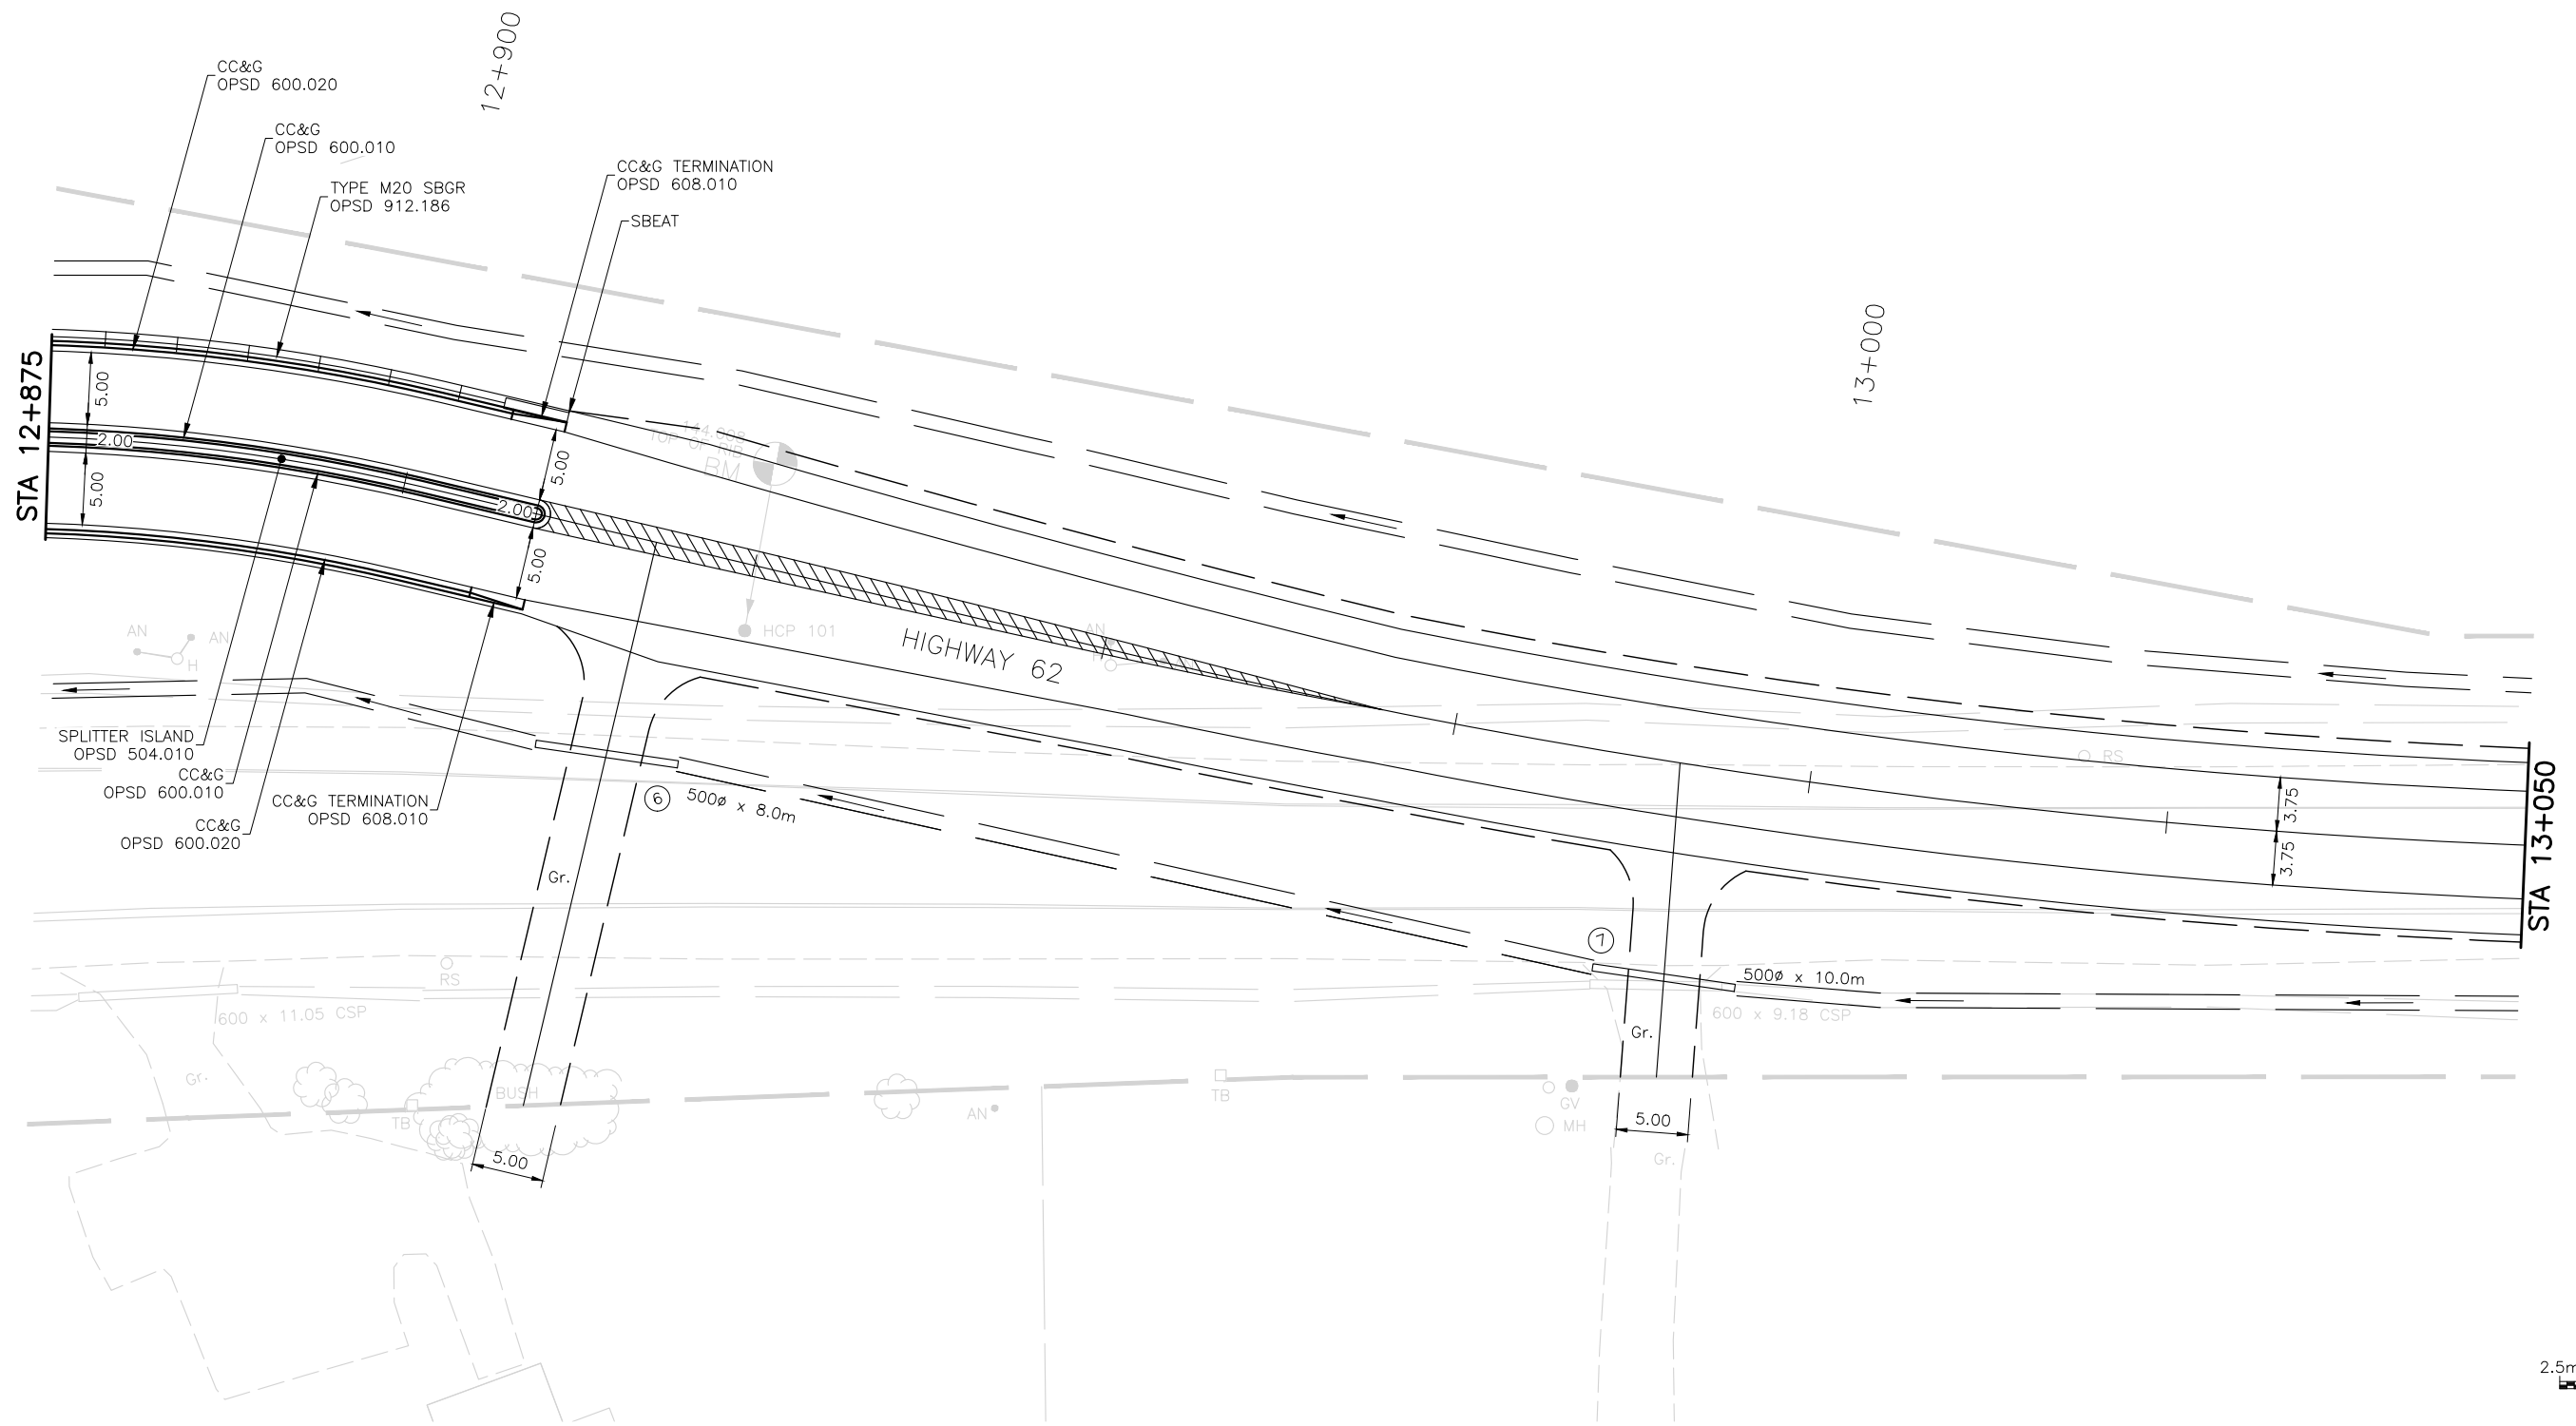

CAD FILE LOCATION AND NAME: C:\Users\jcalves\Desktop\2022-01-10\04M-17-7131-002\_new.dwg  
MODIFIED: 10/15/2022 6:54:35 AM BY: JALVES  
DATE PLOTTED: 1/31/2022 11:35:35 PM

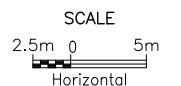



PLATE No	GWP 4060-16-00	
HIGHWAY 62 NEW CONSTRUCTION		
FROM STA. 13+050 TO STA. 13+125		
<b>McINTOSH PERRY</b>		

PH-D-302 BR-10  
MINISTRY OF TRANSPORTATION, ONTARIO  
CAD FILE LOCATION AND NAME: C:\Users\jcalves\Desktop\2022-01-10\09KM-17-7131-002\_new.dwg  
MODIFIED: 10/15/2022 09:42:38 BY: JALVES  
DATE PLOTTED: 1/21/2022 11:52:37 PM


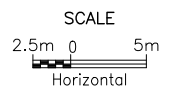

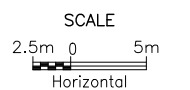
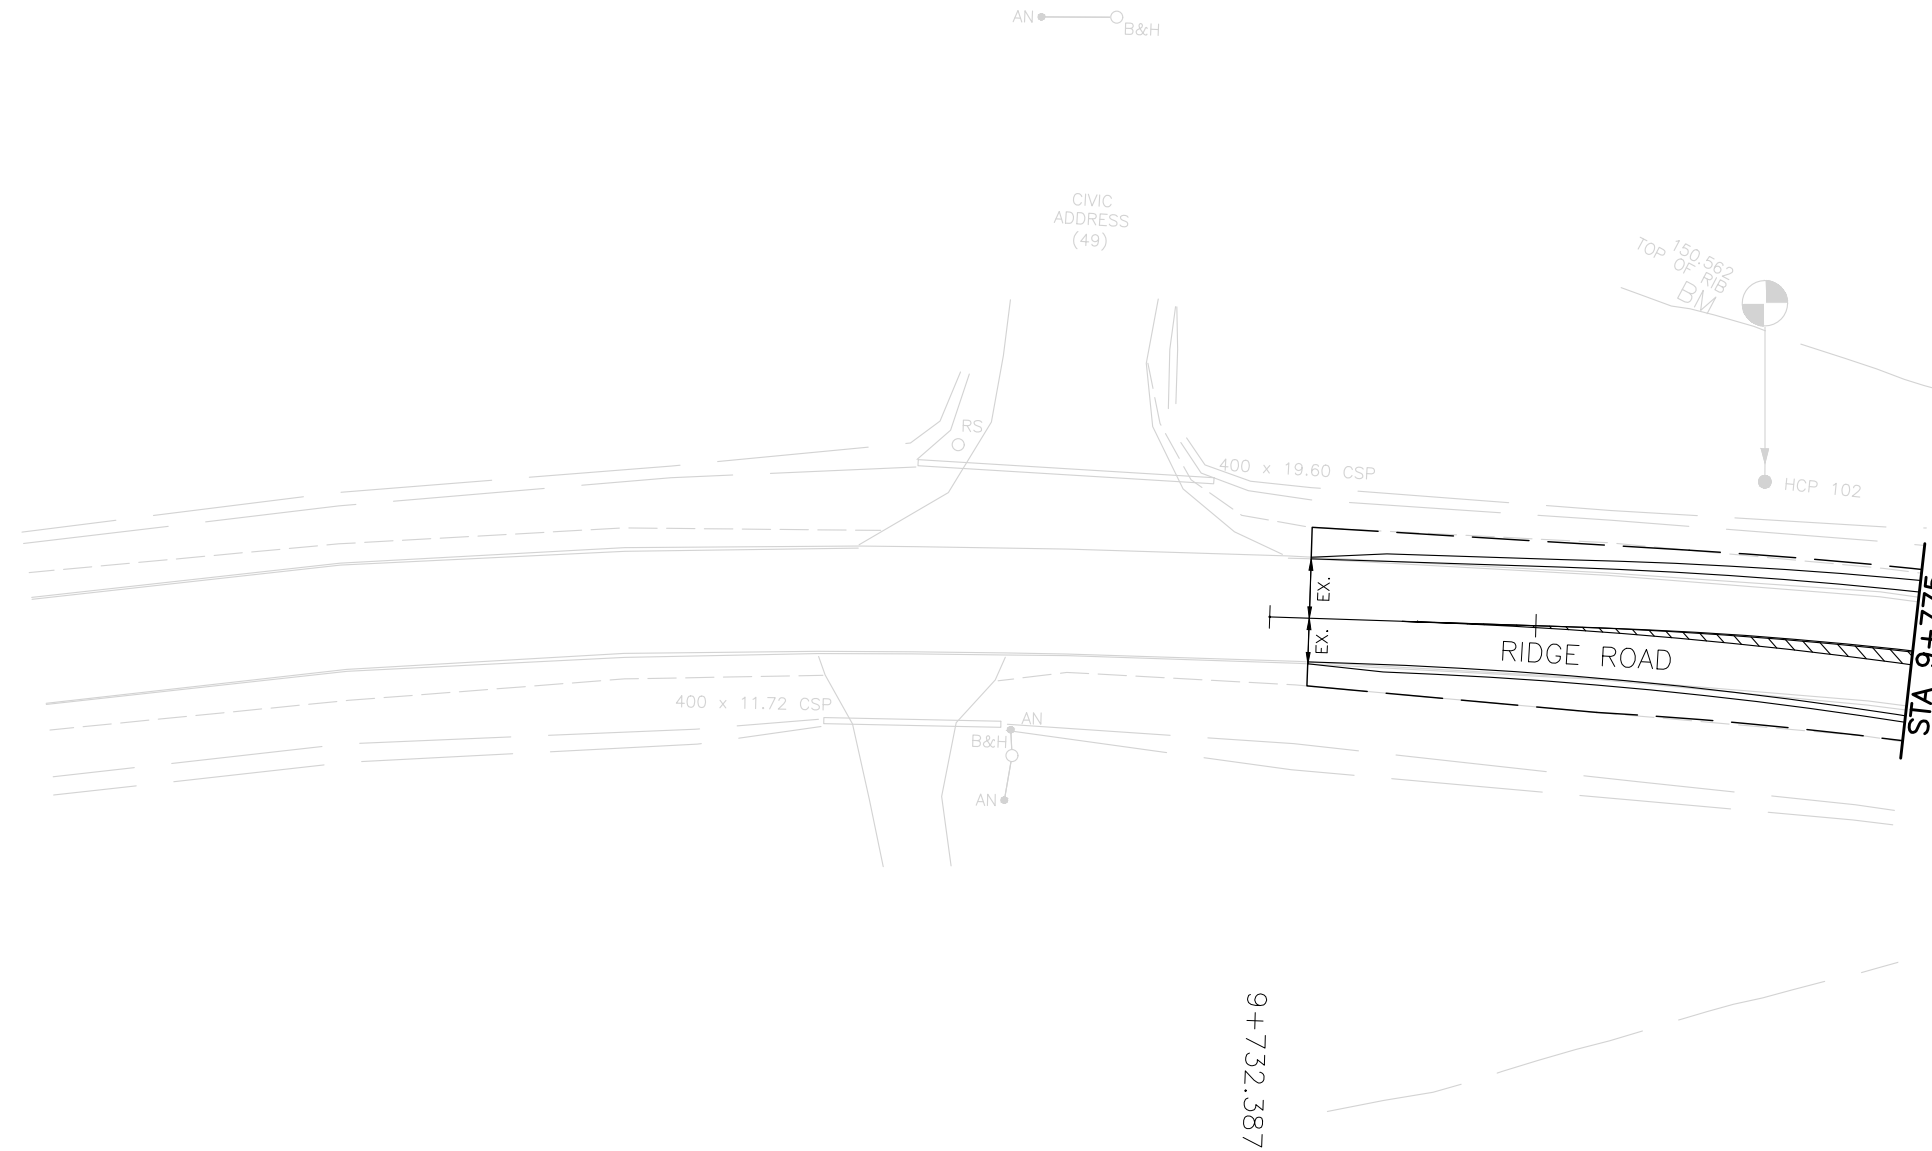



PLATE No	GWP 4060-16-00	
RIDGE ROAD NEW CONSTRUCTION		
FROM STA. 9+950 TO STA. 9+800		
<b>McINTOSH PERRY</b>		

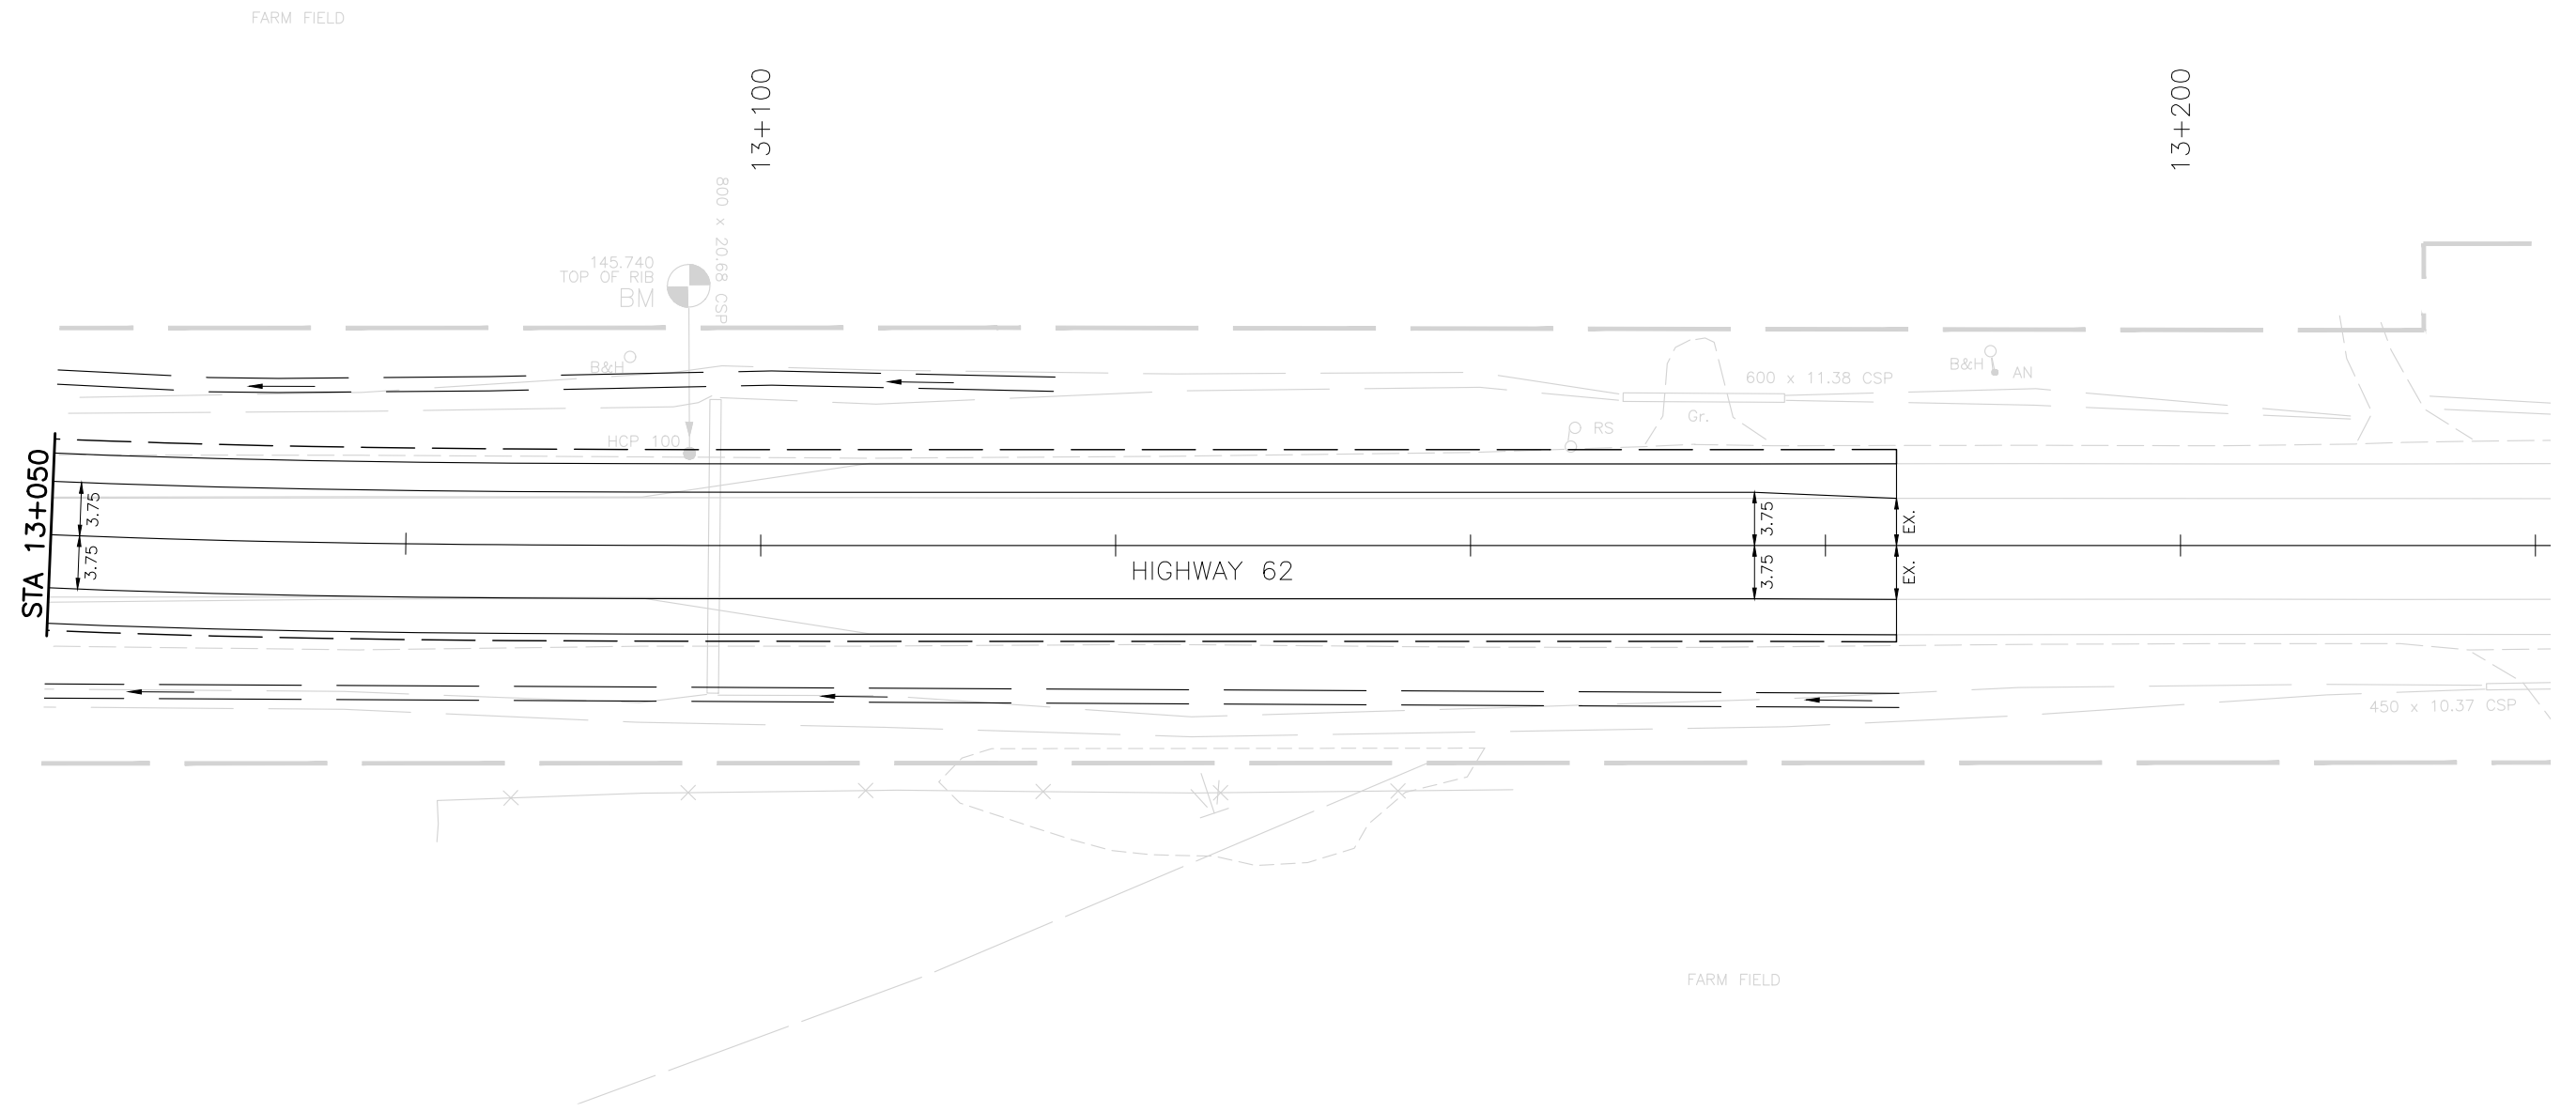

CAD FILE LOCATION AND NAME: C:\Users\jcalves\Documents\Desktop\2022-01-10\09KM-17-7131-002\_new.dwg  
MODIFIED: 10/15/2022 8:52:38 AM BY: JALVES  
DATE PLOTTED: 7/21/2022 1:32:40 PM

PH-D-302 88-10  
MINISTRY OF TRANSPORTATION, ONTARIO

PLATE No	GWP 4060-16-00	
RIDGE ROAD NEW CONSTRUCTION		
FROM STA. 9+950 TO STA. 9+800		
<b>McINTOSH PERRY</b>		

CAD FILE LOCATION AND NAME: C:\Users\jcalves\Desktop\2022-01-10\09KM-17-7131-002\_new.dwg  
MODIFIED: 10/15/2022 6:54:35 AM BY: JALVES  
DATE PLOTTED: 1/31/2022 1:34:3 PM




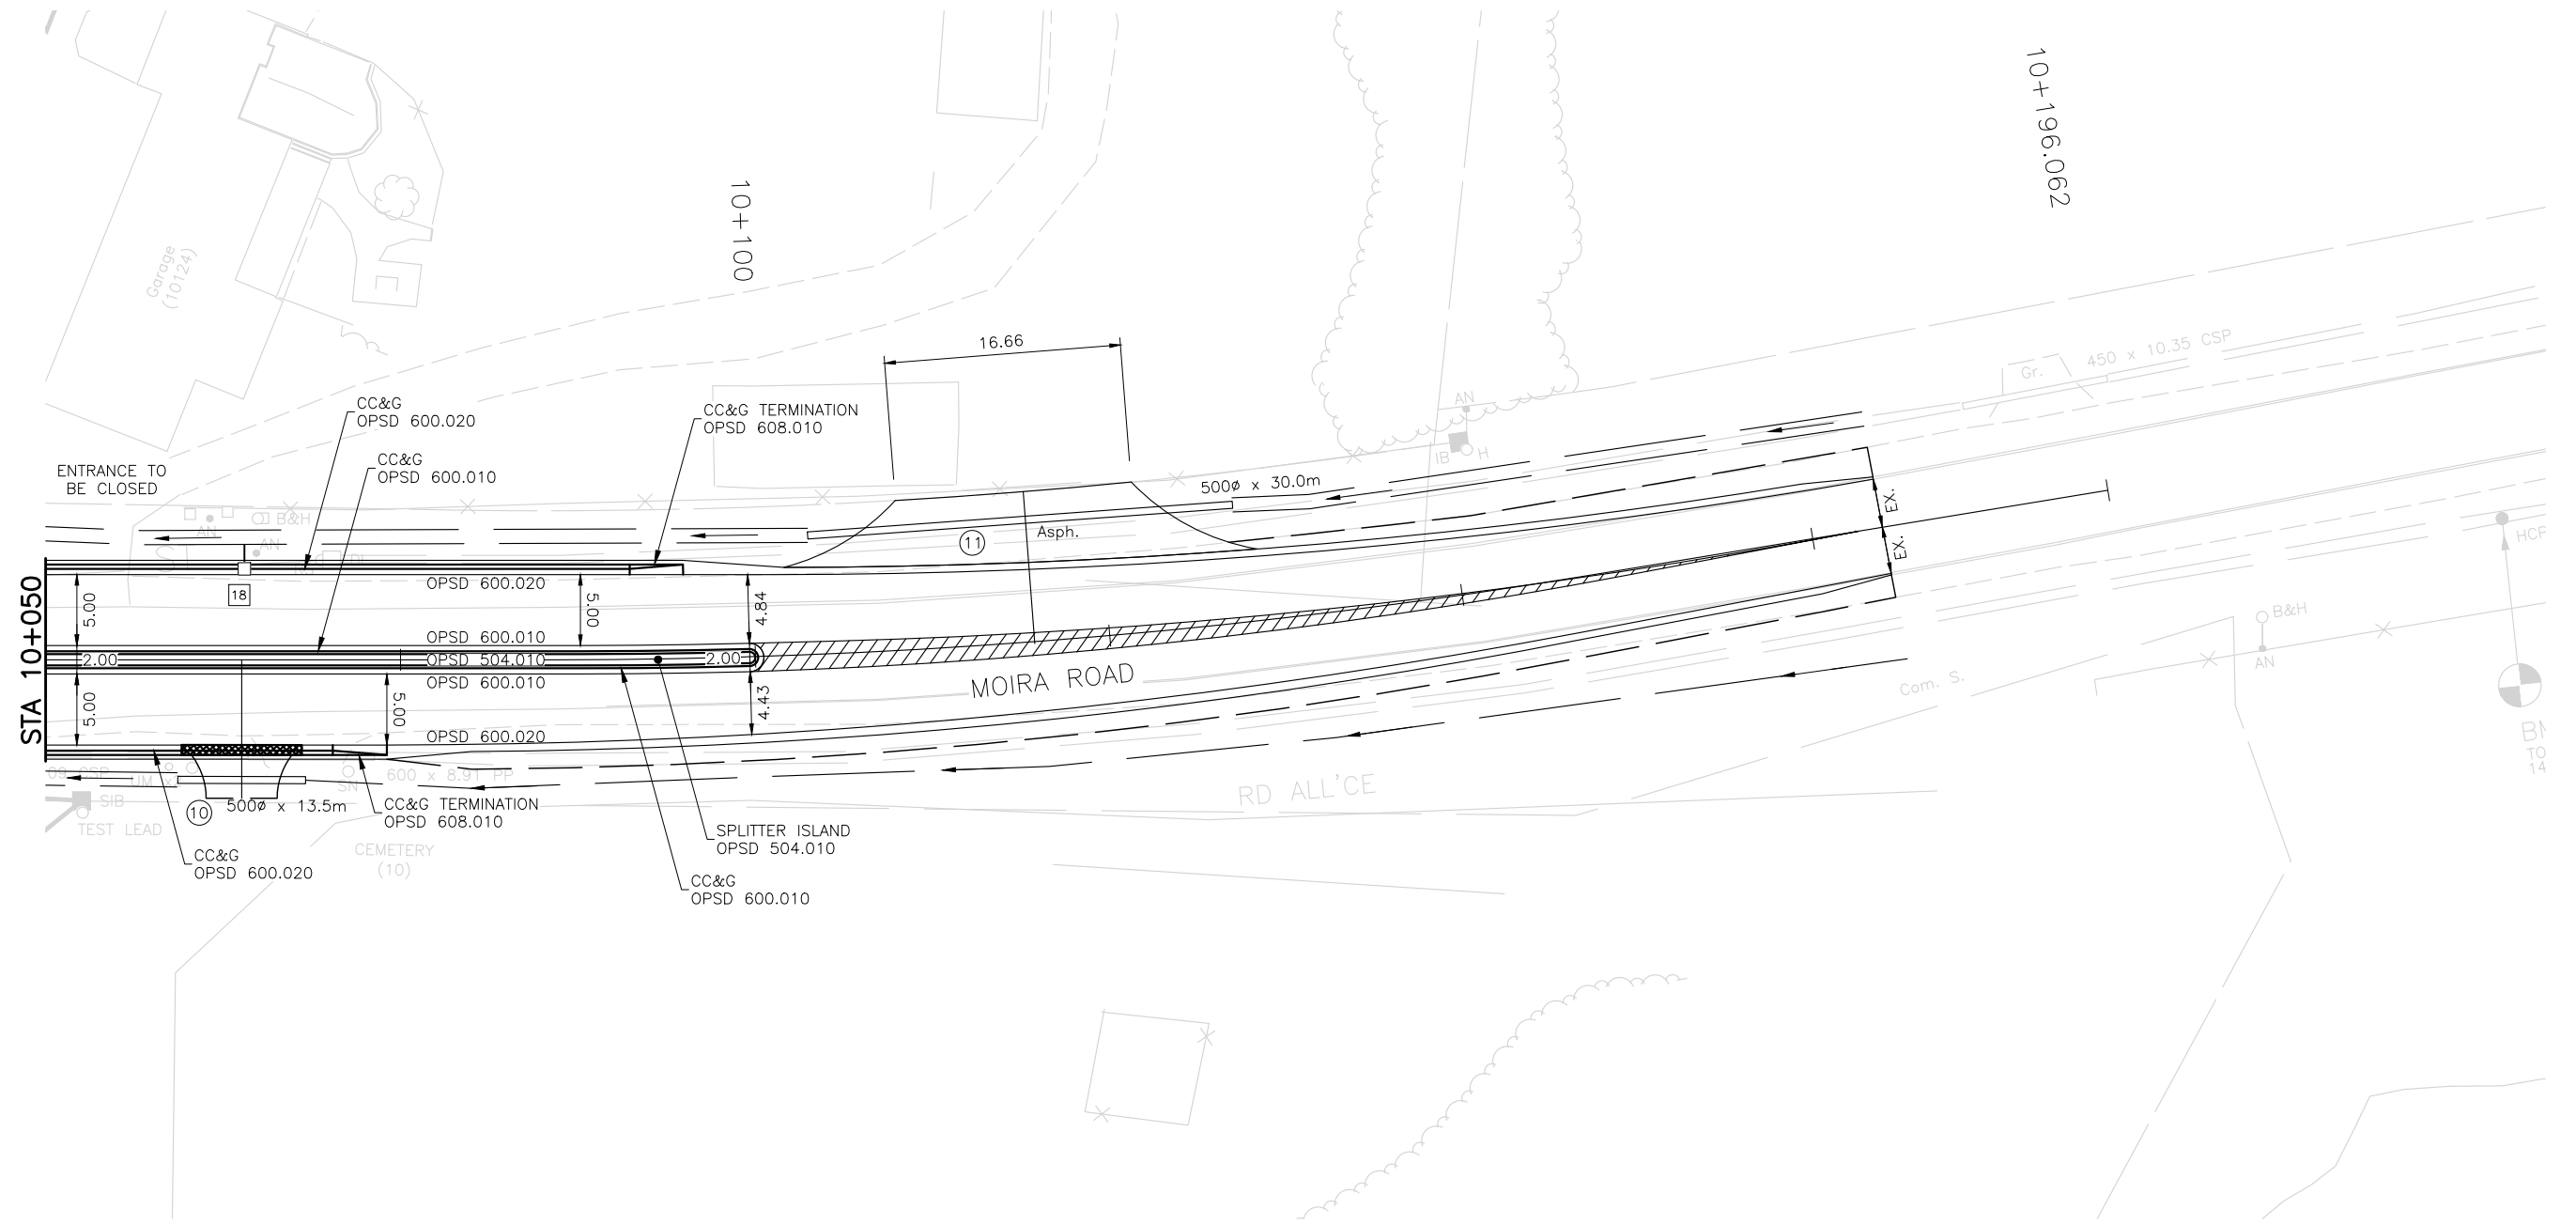


PLATE No	
GWP 4060-16-00	
MOIRA ROAD NEW CONSTRUCTION	
FROM STA. 10+050 TO STA. 10+155	
<b>McINTOSH PERRY</b>	

PH-D-302 BR-10  
MINISTRY OF TRANSPORTATION, ONTARIO



CAD FILE LOCATION AND NAME: C:\Users\jalves\Documents\Desktop\2022-01-10\09KM-17-7131-002\_new.dwg  
MODIFIED: 10/15/2022 6:54:35 AM BY: JALVES  
DATE PLOTTED: 1/31/2022 1:34:35 PM

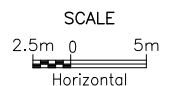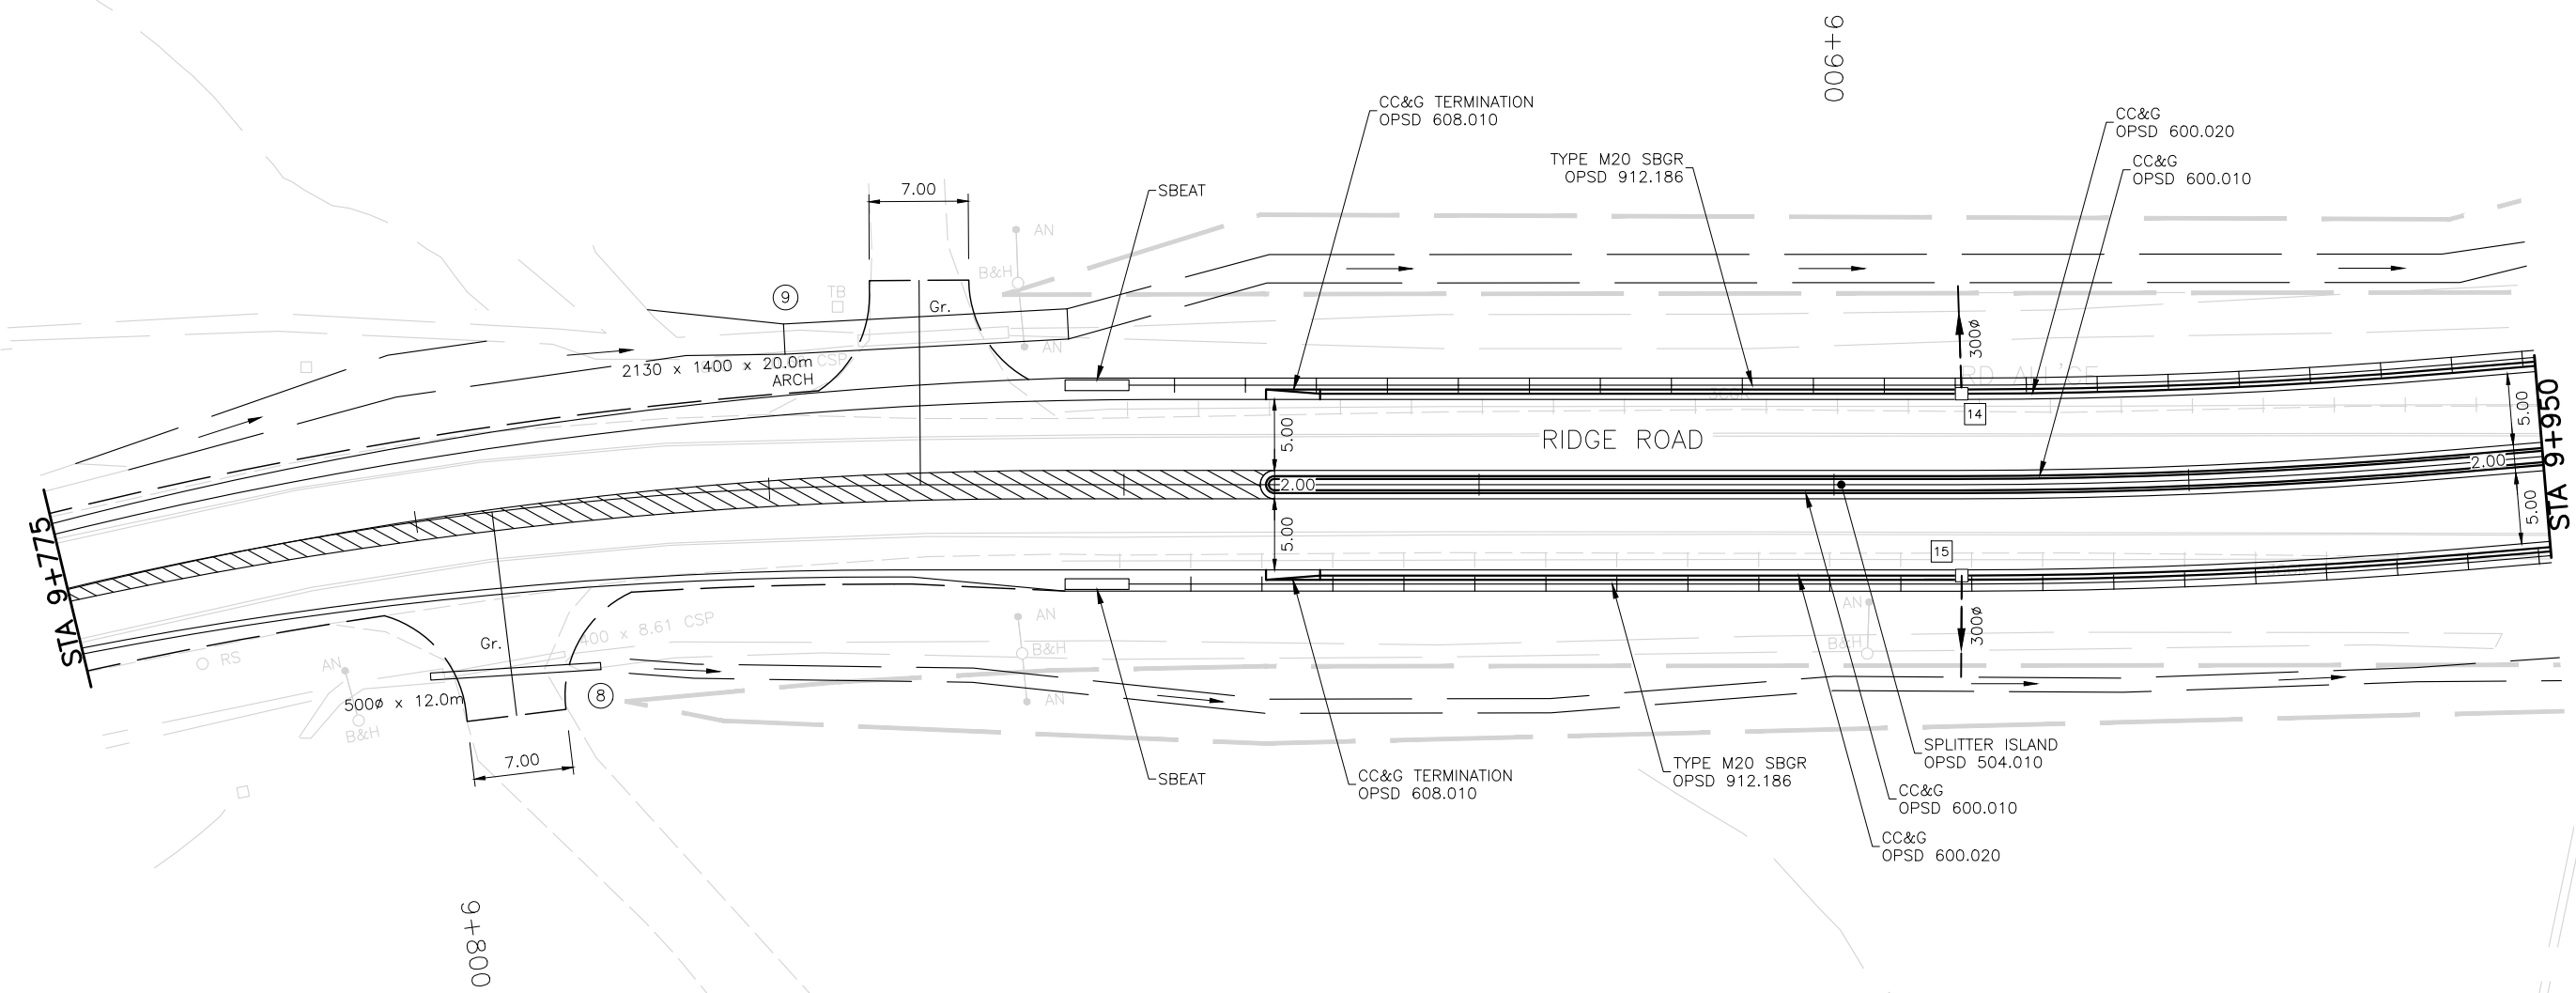